

**STATISTICS**


Description	Symbol	Avg	Max	Min	Max/Min	Avg/Min
Calc Zone #2	+	3.6 fc	8.5 fc	0.3 fc	28.3:1	12.0:1

**LUMINAIRE SCHEDULE**

Symbol	Label	Qty	Catalog Number	Description	Lamp	File	Lumens	LLF	Watts
■	A	10	XAM3-5-LED-119-450-CW-UE	FABRICATED BROWN PAINTED METAL HOUSING, 7 ROWS OF 17 LEDS, FABRICATED PREMIUM SPECULAR METAL REFLECTOR WITH 17 "V" SHAPED INSERTS BELOW ALL LEDS, CLEAR FLAT GLASS LENS IN FABRICATED BROWN PAINTED METAL LENS FRAME.	ONE HUNDRED NINETEEN WHITE LIGHT EMITTING DIODES (LEDS), EACH WITH CLEAR SEMI-HEMISPHERICAL INTEGRAL LENS, VERTICAL BASE-UP POSITION. VOLTAGE (120VAC, 60Hz) TO THE LED DRIVER. LED DRIVER INFORMATION PROVIDED BY CLIENT.	XAM3-5-LED-119-450-CW-UE.ies	Absolute	0.95	184
■	B	5	XAM3-5-LED-119-450-CW-UE	FABRICATED BROWN PAINTED METAL HOUSING, 7 ROWS OF 17 LEDS, FABRICATED PREMIUM SPECULAR METAL REFLECTOR WITH 17 "V" SHAPED INSERTS BELOW ALL LEDS, CLEAR FLAT GLASS LENS IN FABRICATED BROWN PAINTED METAL LENS FRAME.	ONE HUNDRED NINETEEN WHITE LIGHT EMITTING DIODES (LEDS), EACH WITH CLEAR SEMI-HEMISPHERICAL INTEGRAL LENS, VERTICAL BASE-UP POSITION. VOLTAGE (120VAC, 60Hz) TO THE LED DRIVER. LED DRIVER INFORMATION PROVIDED BY CLIENT.	XAM3-5-LED-119-450-CW-UE.ies	Absolute	0.95	368
■	C	4	XAM3-5-LED-119-450-CW-UE	FABRICATED BROWN PAINTED METAL HOUSING, 7 ROWS OF 17 LEDS, FABRICATED PREMIUM SPECULAR METAL REFLECTOR WITH 17 "V" SHAPED INSERTS BELOW ALL LEDS, CLEAR FLAT GLASS LENS IN FABRICATED BROWN PAINTED METAL LENS FRAME.	ONE HUNDRED NINETEEN WHITE LIGHT EMITTING DIODES (LEDS), EACH WITH CLEAR SEMI-HEMISPHERICAL INTEGRAL LENS, VERTICAL BASE-UP POSITION. VOLTAGE (120VAC, 60Hz) TO THE LED DRIVER. LED DRIVER INFORMATION PROVIDED BY CLIENT.	XAM3-5-LED-119-450-CW-UE.ies	Absolute	0.95	368

**NOTES**

1. Mounting height of 22.5'
2. Calculations taken at ground level.

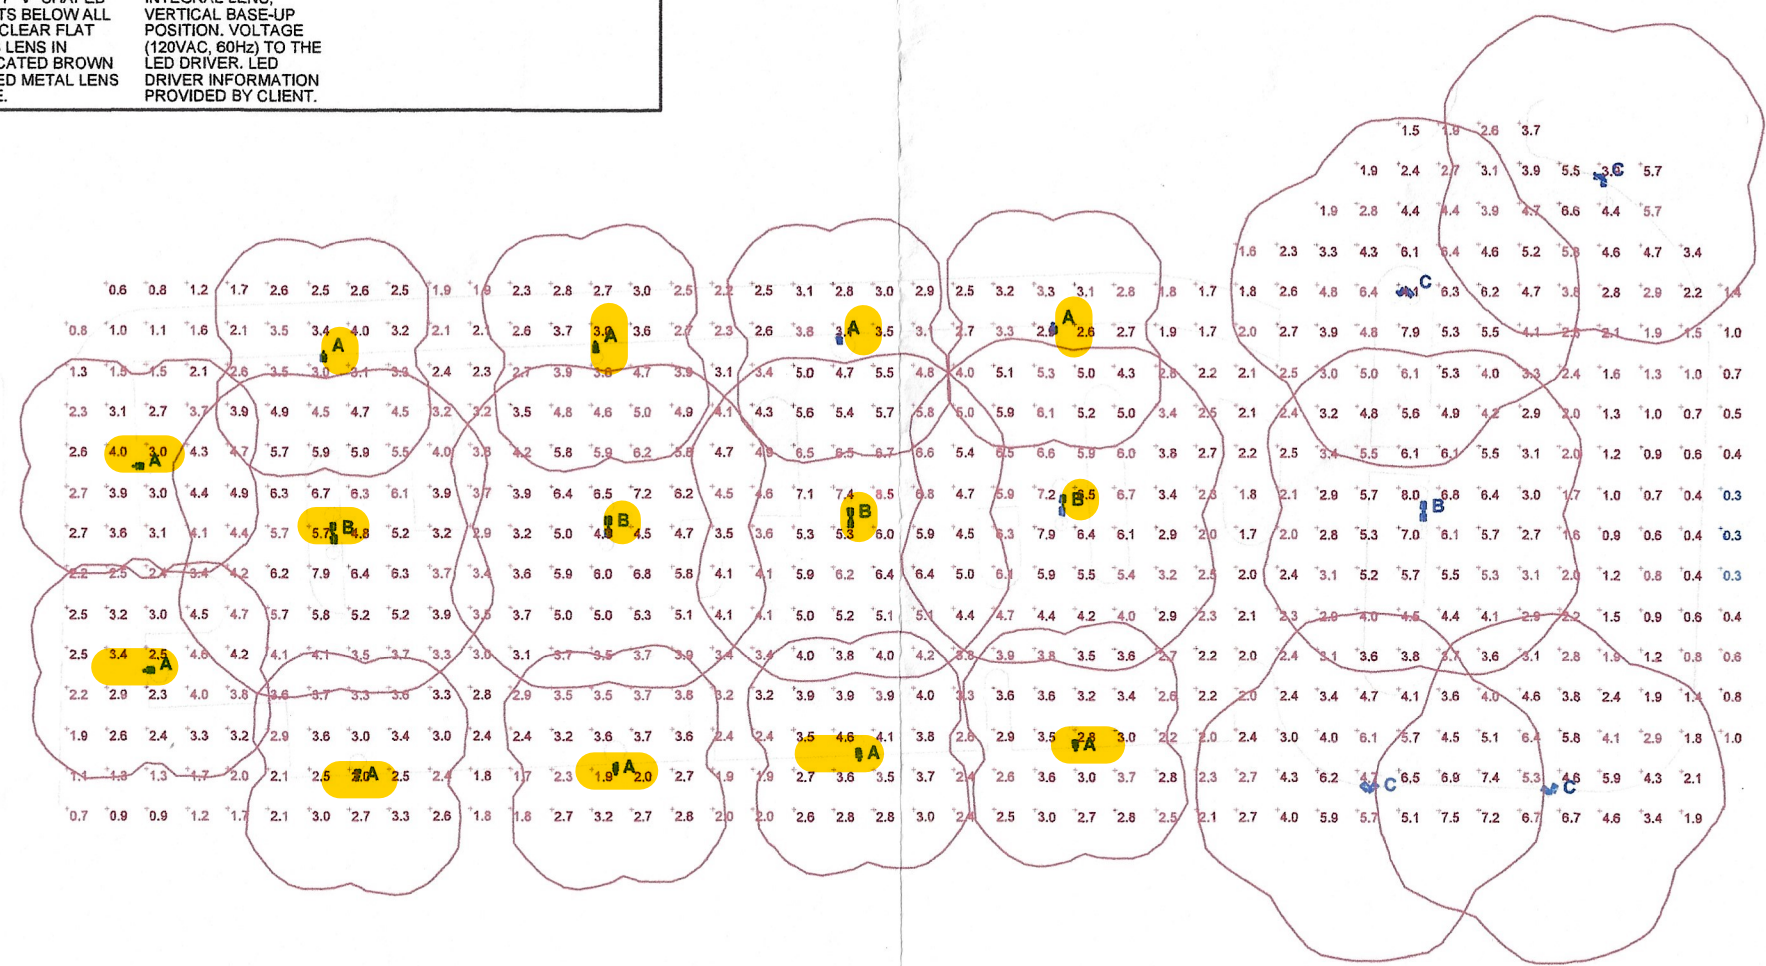

Plan View  
Scale 1" = 30'



Multimodal Parking Lot

Designer

Date  
Jul 23 2013

Scale

Drawing No.