




$\frac{1}{4}" = 1'-0"$

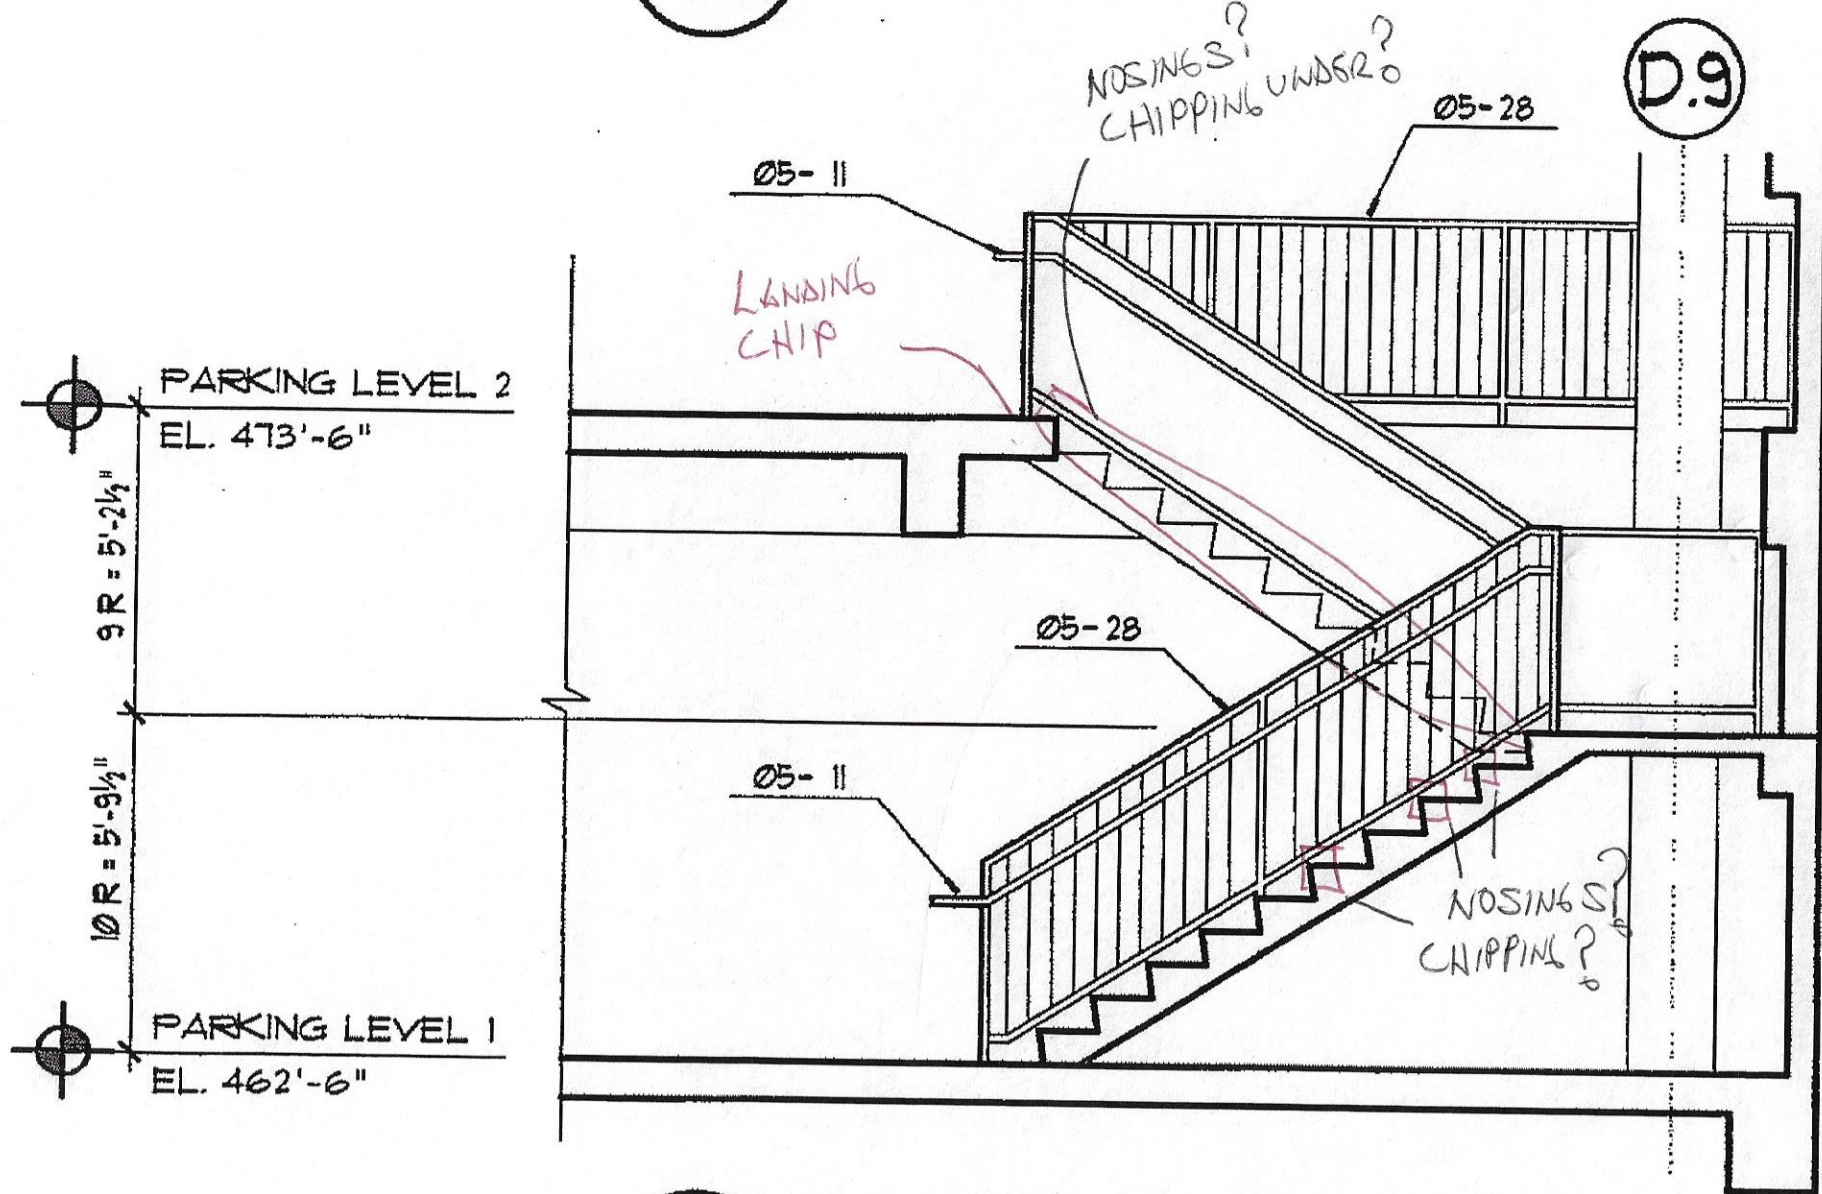


D SECTION @ STAIR 3 (ALT. # 5)
 $\frac{1}{4}" = 1'-0"$

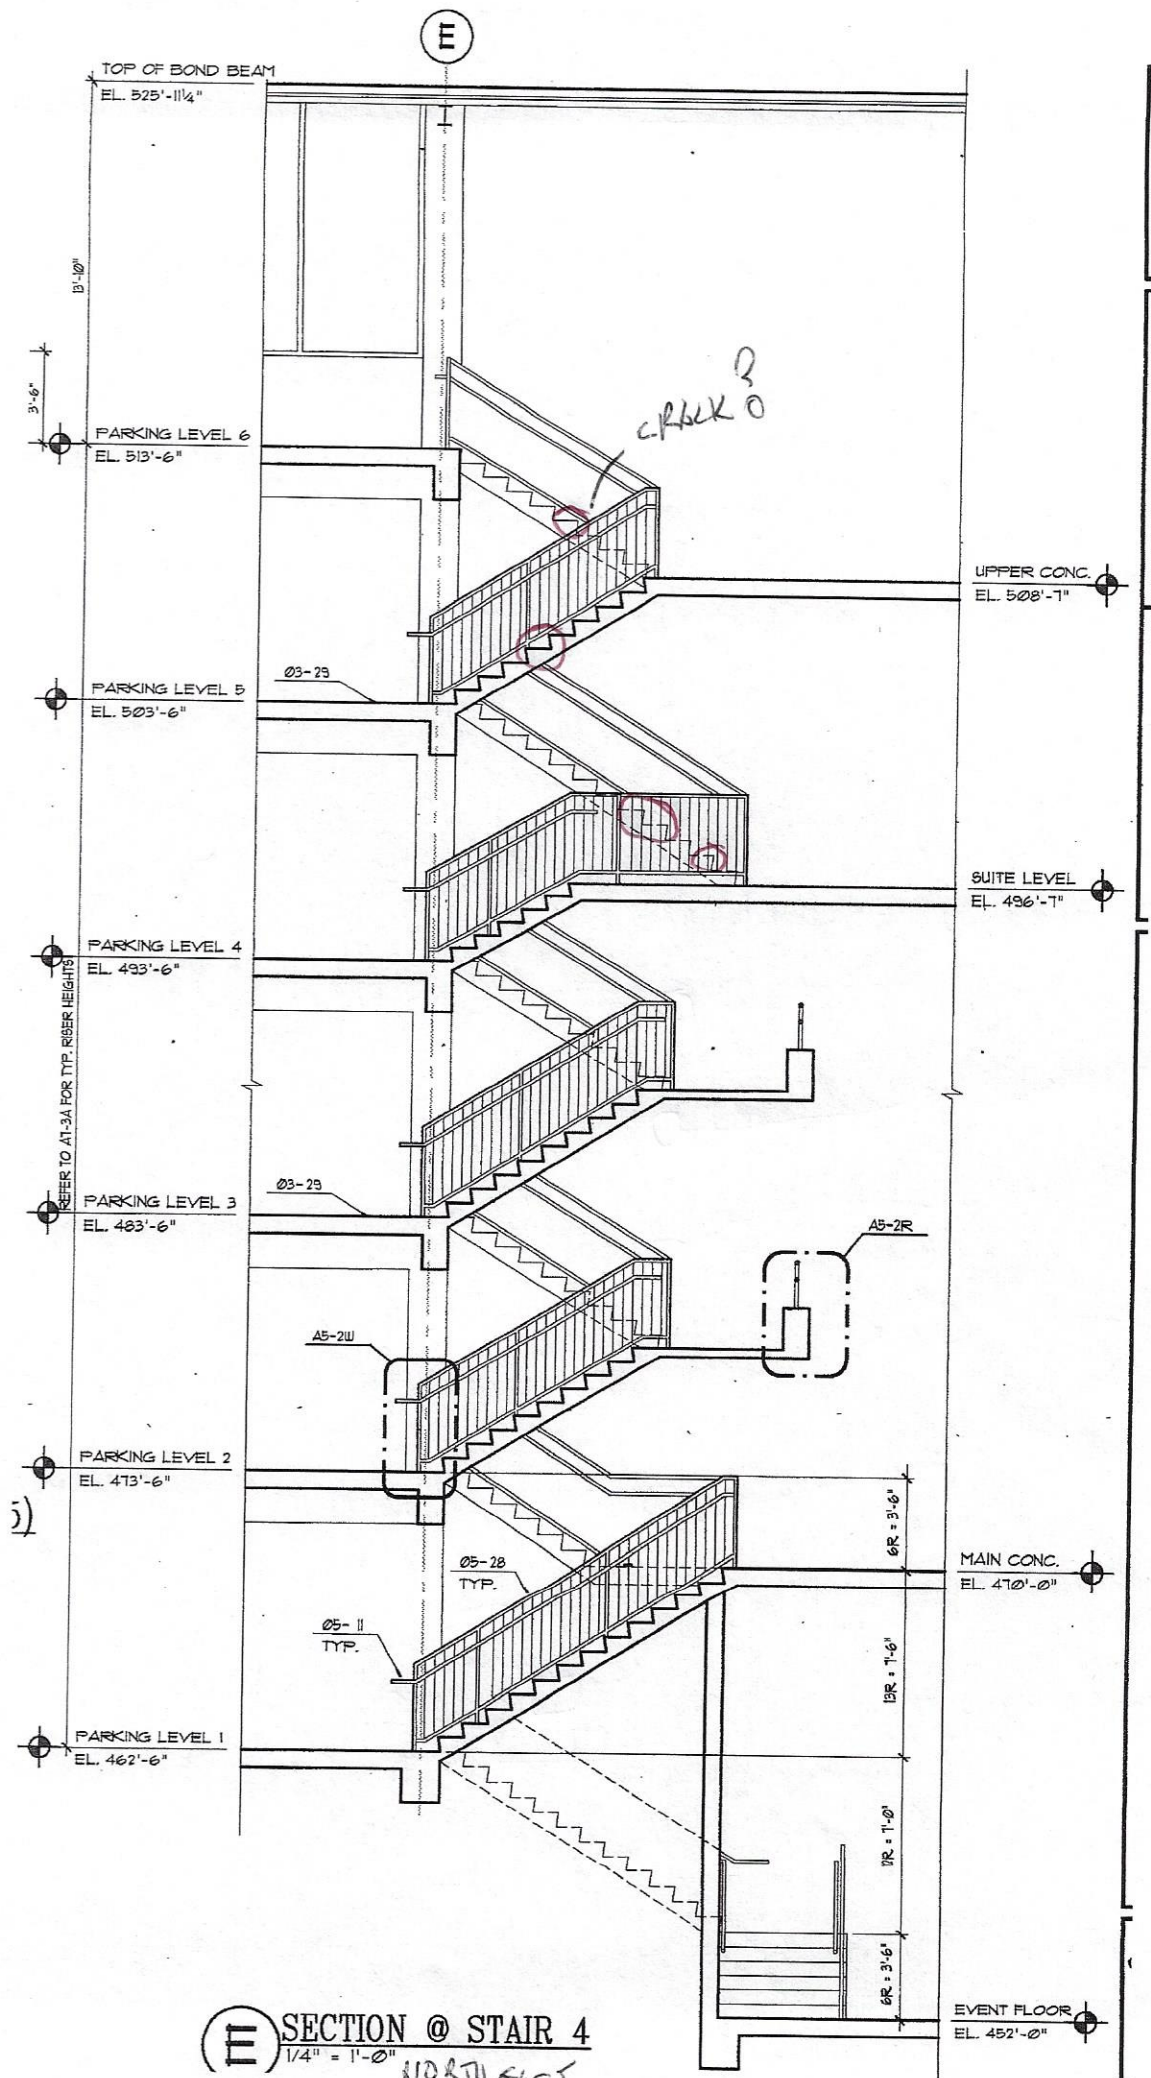

SECTION @ STAIR 4
1/4" = 1'-0"
NORTH EAST

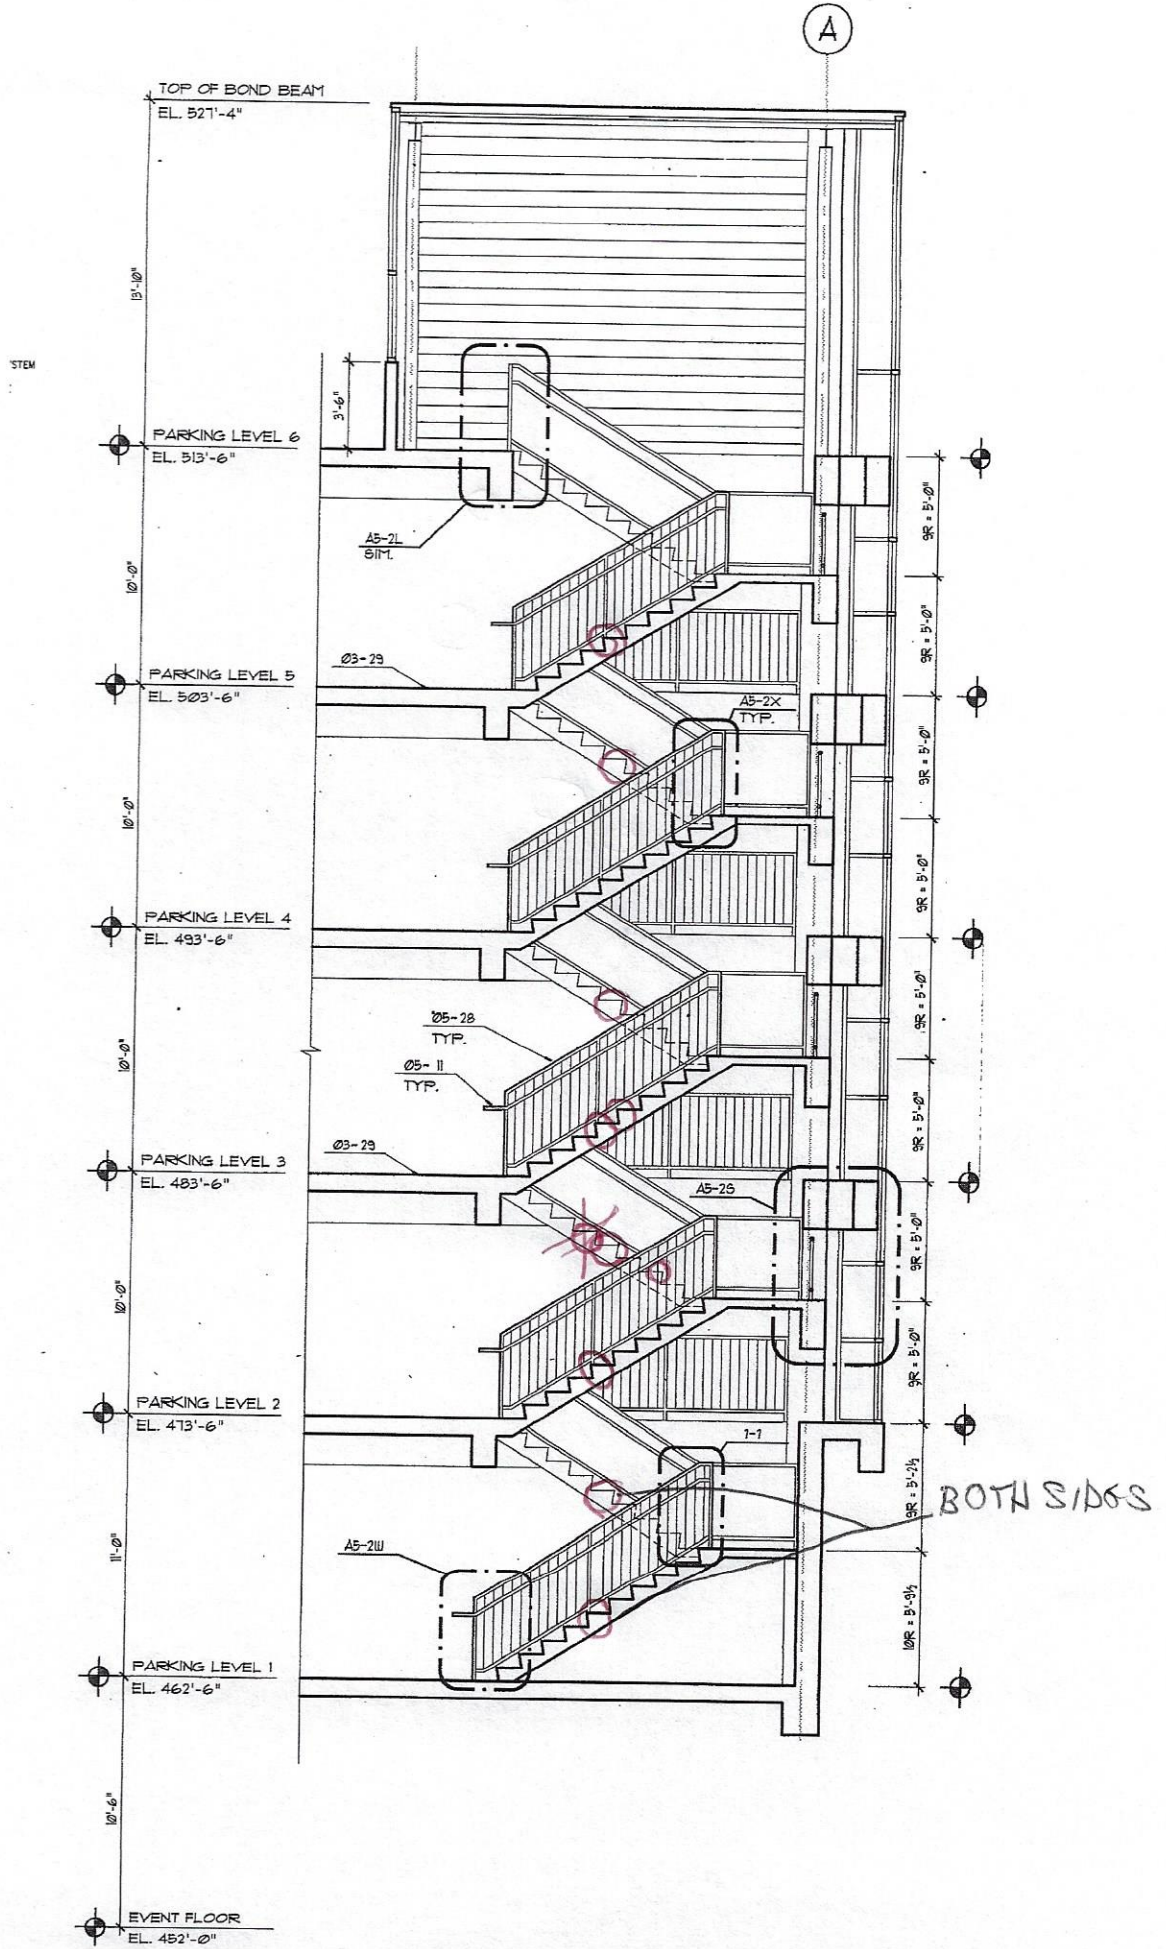

LIGHT OUT

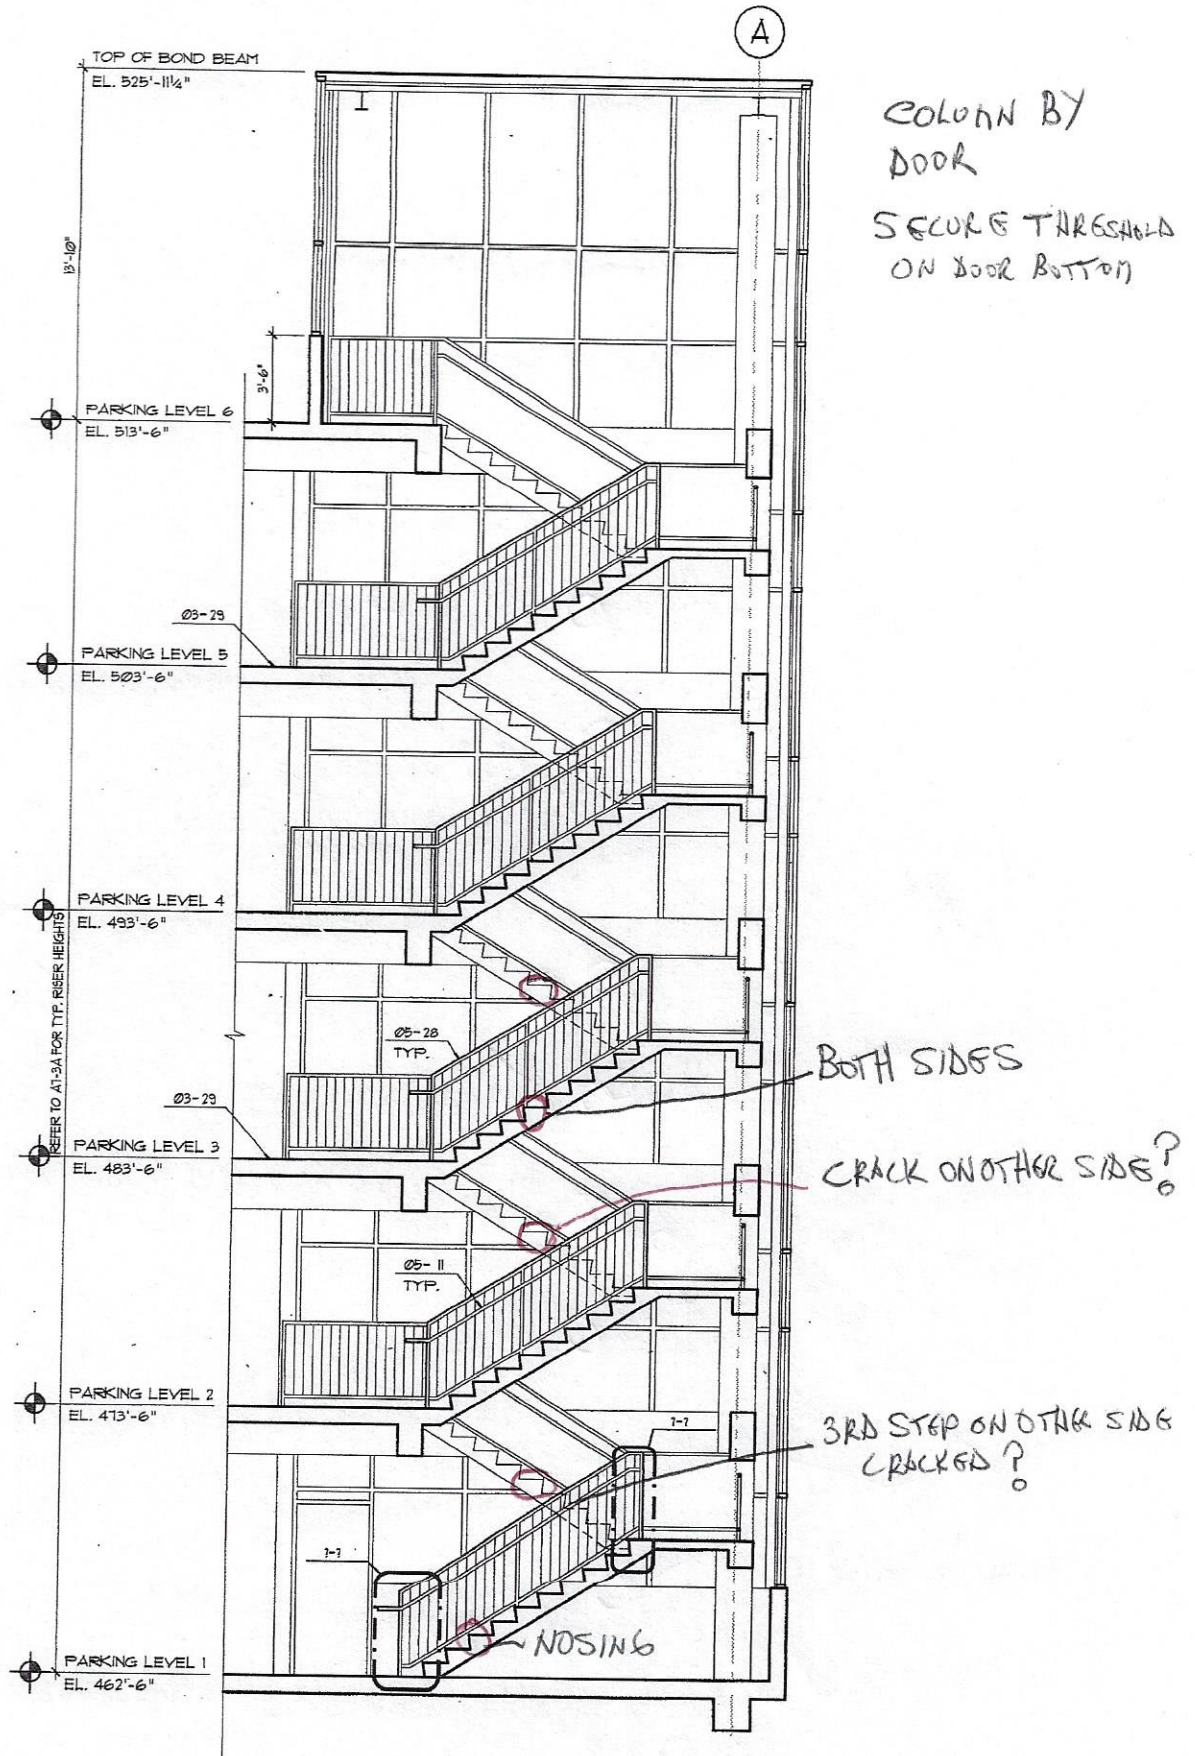

B SECTION @ STAIR 2 (ALT. # 4)
1/4" = 1'-0"
SOUTH WEST

TOP OF BOND BEAM
EL. 525'-11 1/4"

13'-10"

RAILINGS
IN BAD
SHAPE

PARKING LEVEL 6
EL. 513'-6"

PARKING LEVEL 5
EL. 503'-6"

NO SIGN
CHECK
ALL
BELOW THIS
LEVEL

PARKING LEVEL 4
EL. 493'-6"

PARKING LEVEL 3
EL. 483'-6"

PARKING LEVEL 2
EL. 473'-6"

REFER TO A1-3A FOR TYP. RIGER HEIGHTS

A5-25

05-28
TYP.

05-11
TYP.

NORTH EAST

C SECTION @ STAIR 6 (ALT. # 5)
1/4" = 1'-0"

D.9